


TS3x3x.25
BEVEL BOTTOM TO
MATCH ROOF SLOPE


1/2" GUSSET TO
W8 ABOVE

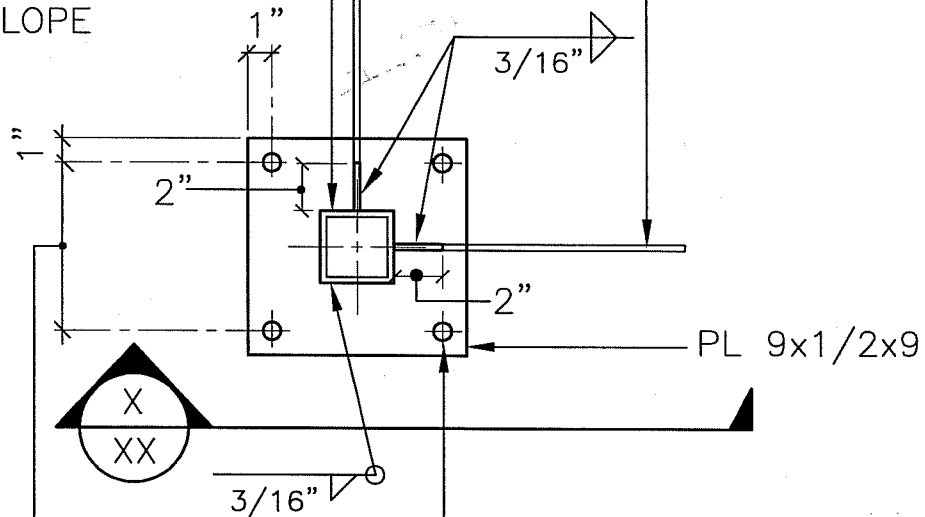

PL 9x1/2x9

3/4x4" LAG BOLT
LOCATE AT CENTER
OF (E) NAILER

NOTE: FIELD VERIFY LOCATIONS
OF (E) WOOD NAILERS PRIOR
TO DRILLING HOLES IN PLATES.

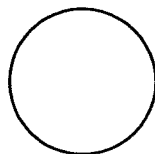

PLAN - TYPE "1" BASE PLATE

SCALE : 1 1/2" = 1'-0"

A504

ARCHITECTURAL STANDARD DETAIL PLAN - TYPE "1" BASE PLATE

UNIVERSITY OF CALIFORNIA - LAWRENCE BERKELEY NATIONAL LABORATORY
FACILITIES DEPARTMENT

DRAWN BY W.C.	DETAIL TYPE ROOF
DATE 10/27/99	SCALE 1 1/2"=1'-0"
APPROVED BY	SHEET
DATE	A504
DRAWING FILE NAME A504	1